



ELEVATIONS

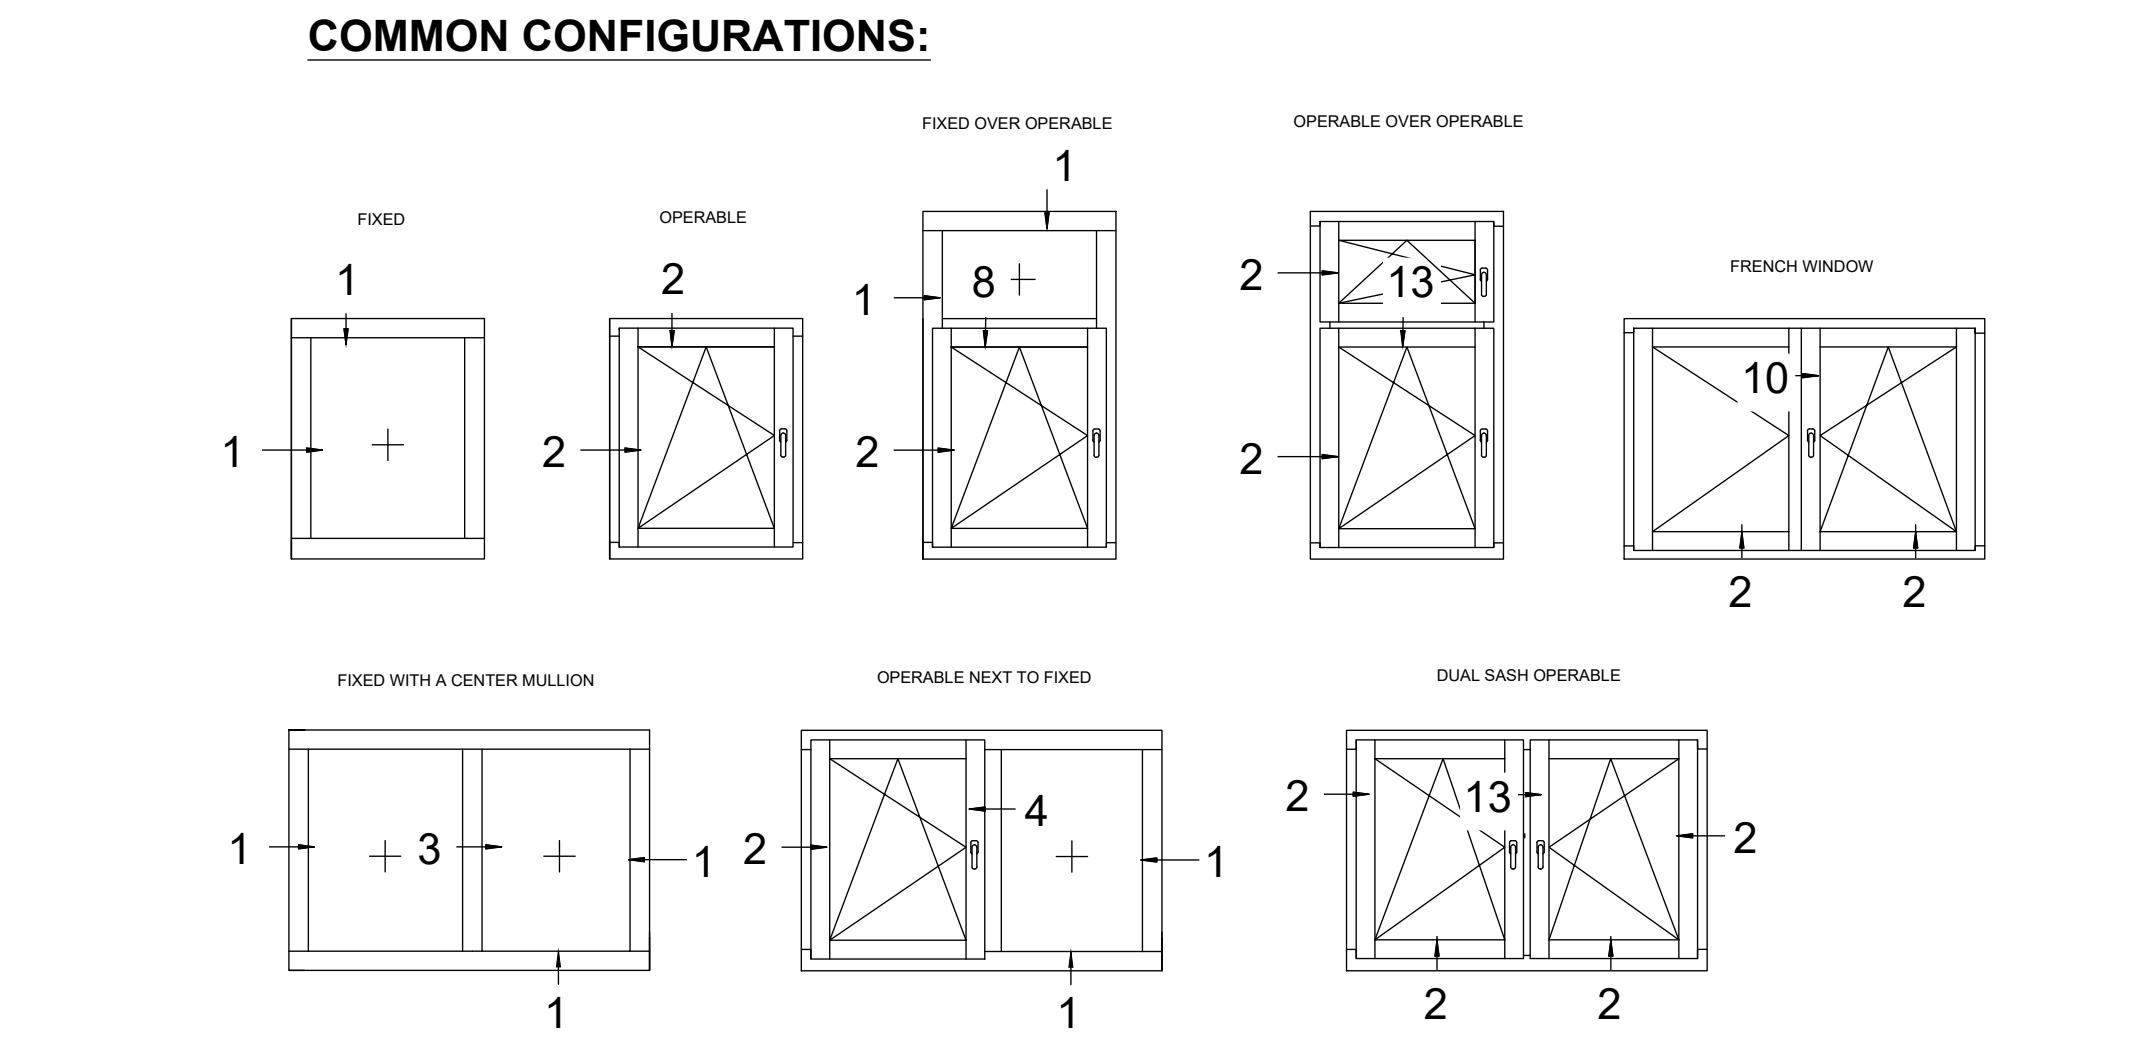


A ELEVATIONS - ZOLA CLASSIC PLUS CLAD SERIES II
NOT TO SCALE





SWING AND DIVIDER OPTIONS:

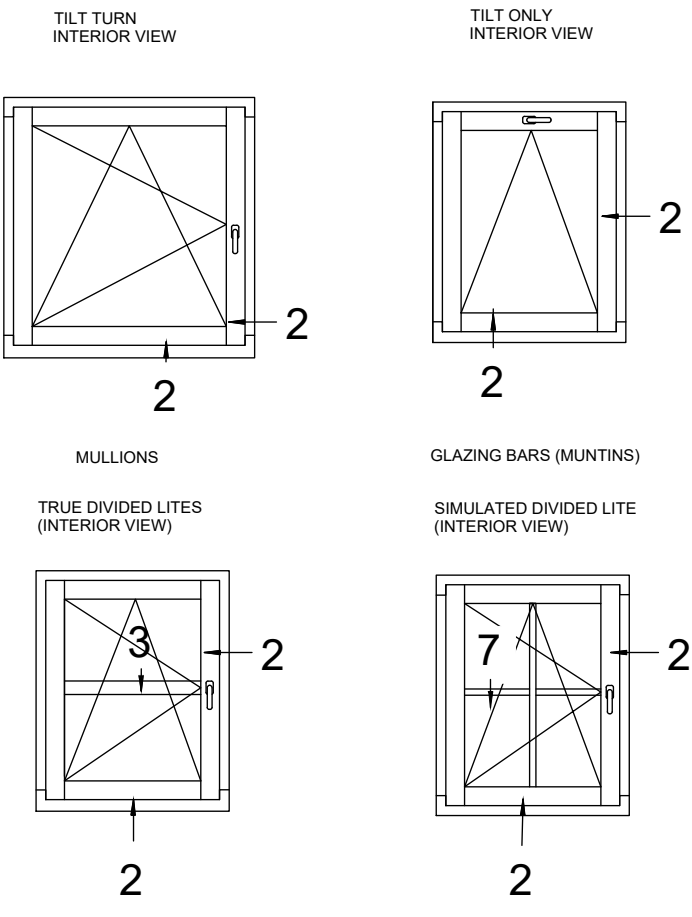

SIZING:

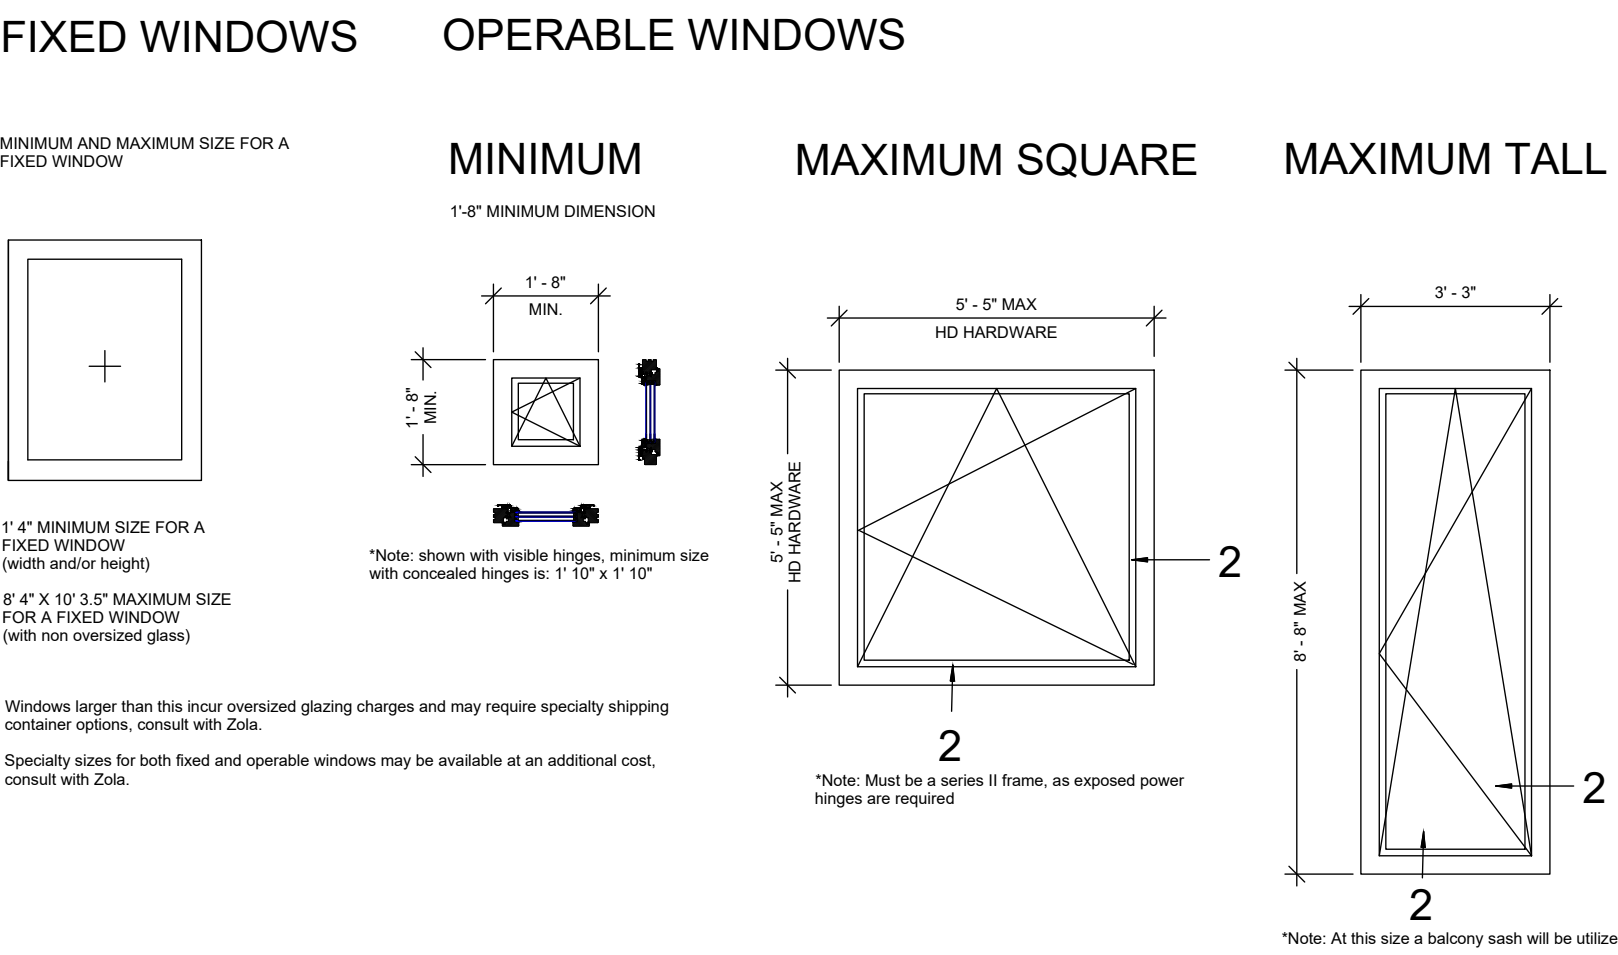


DETAILS

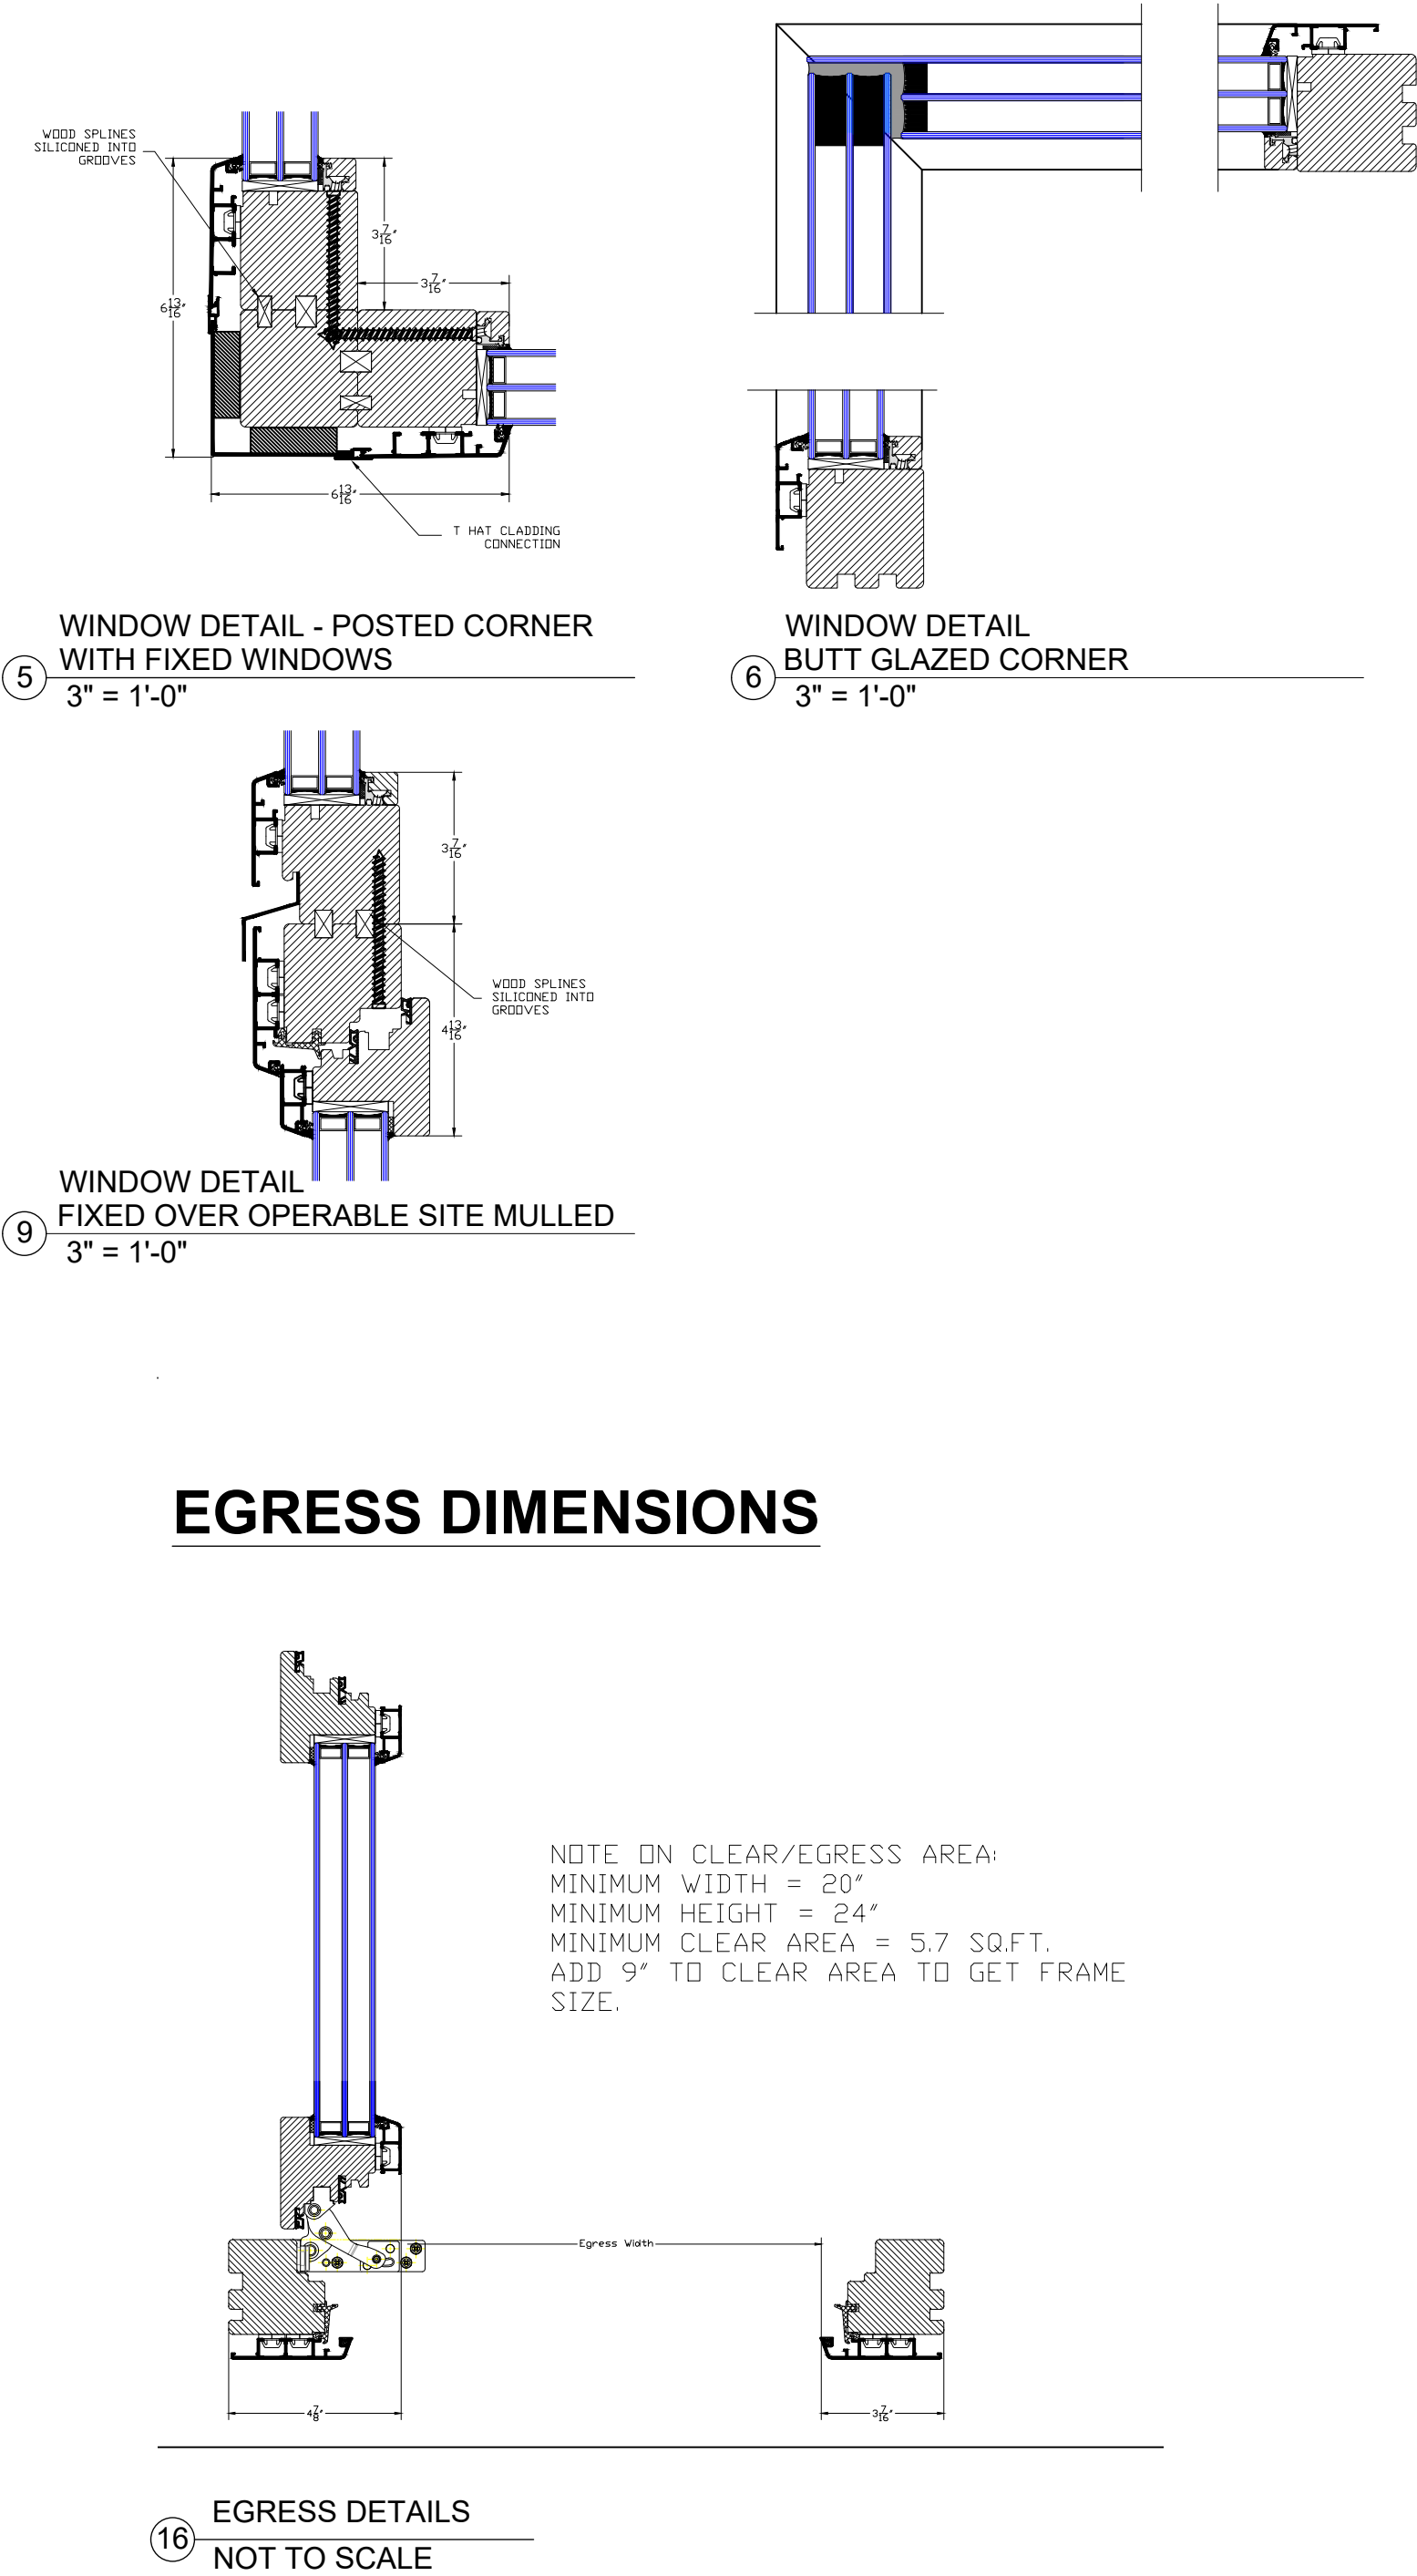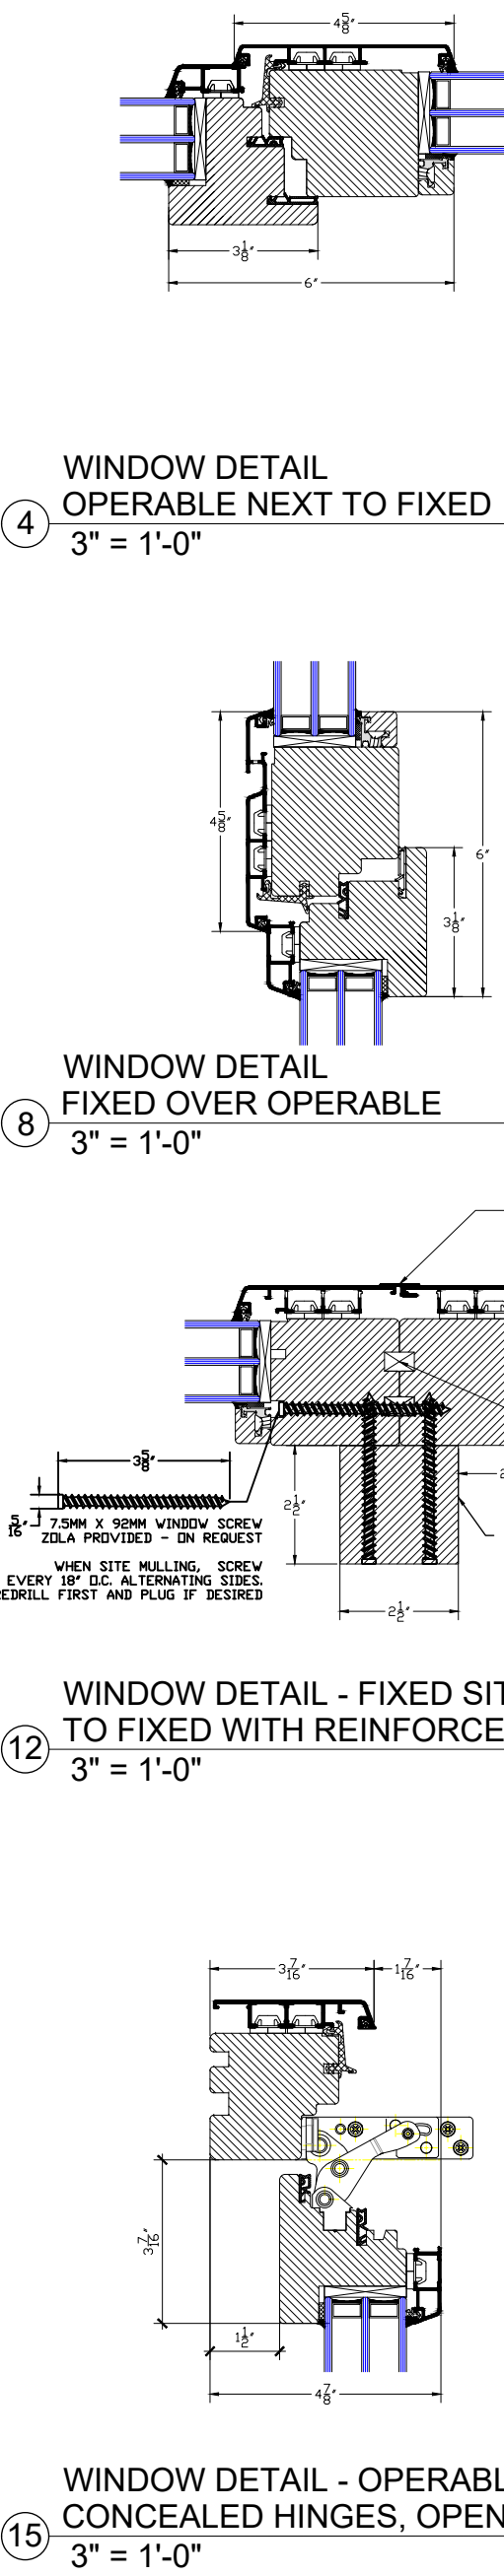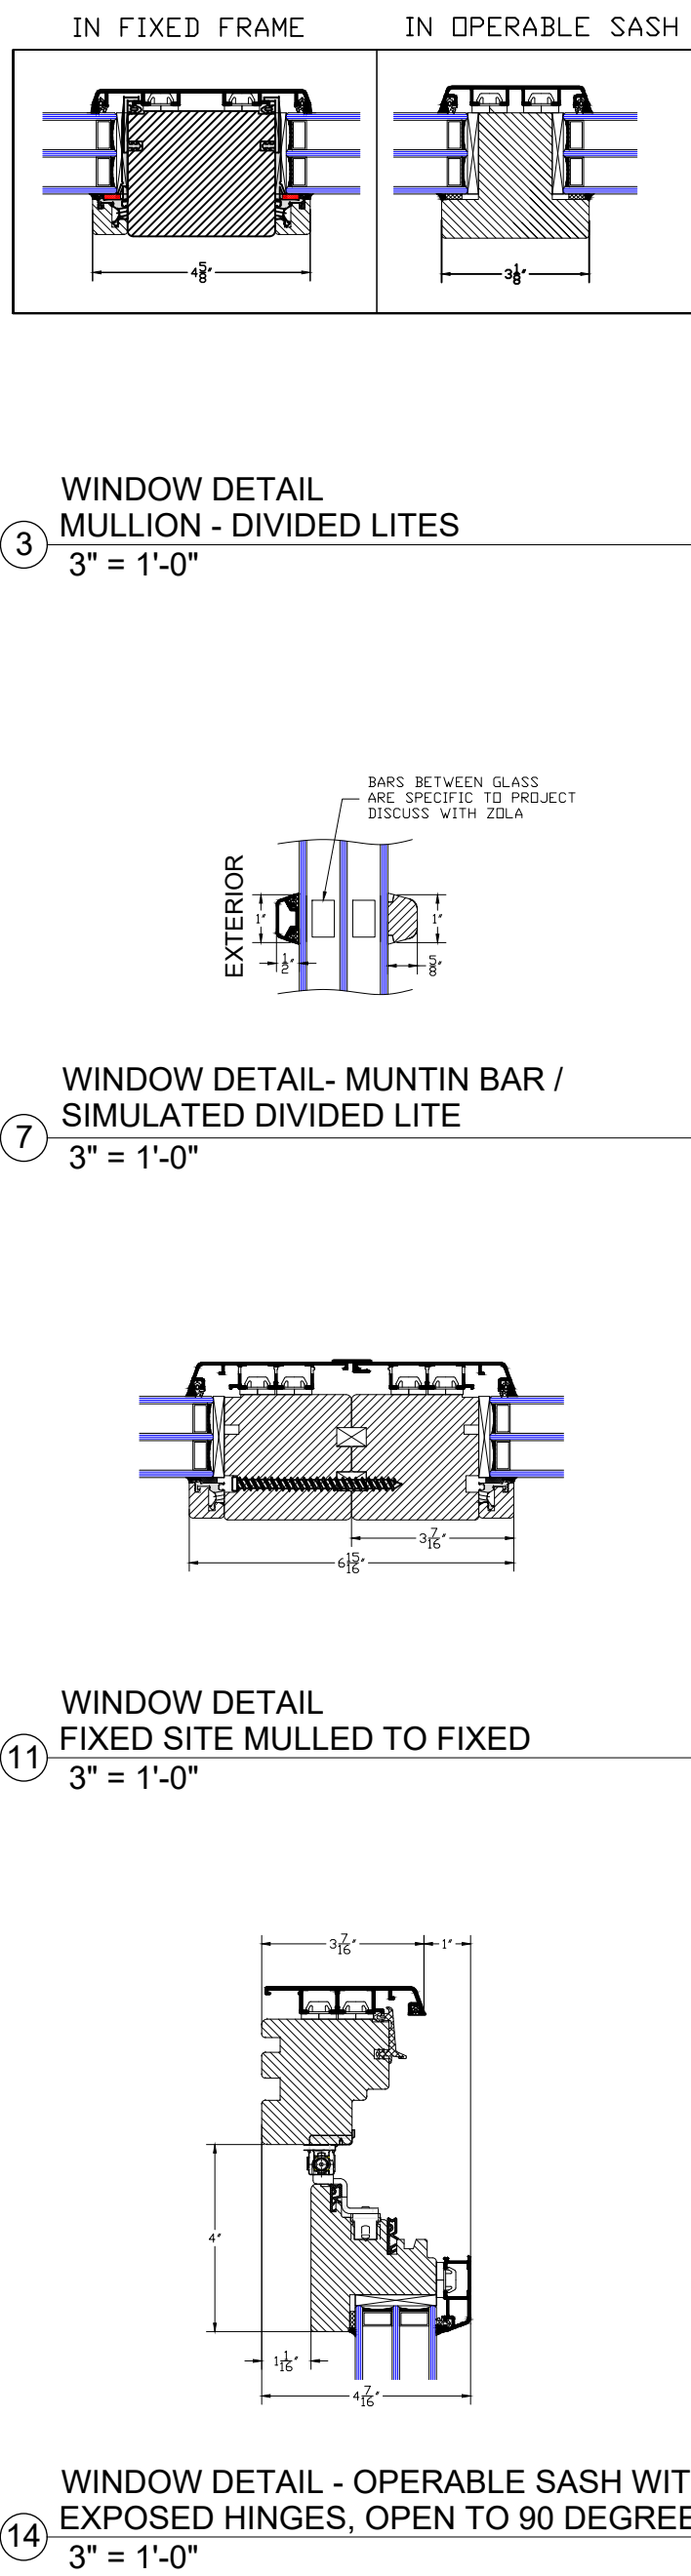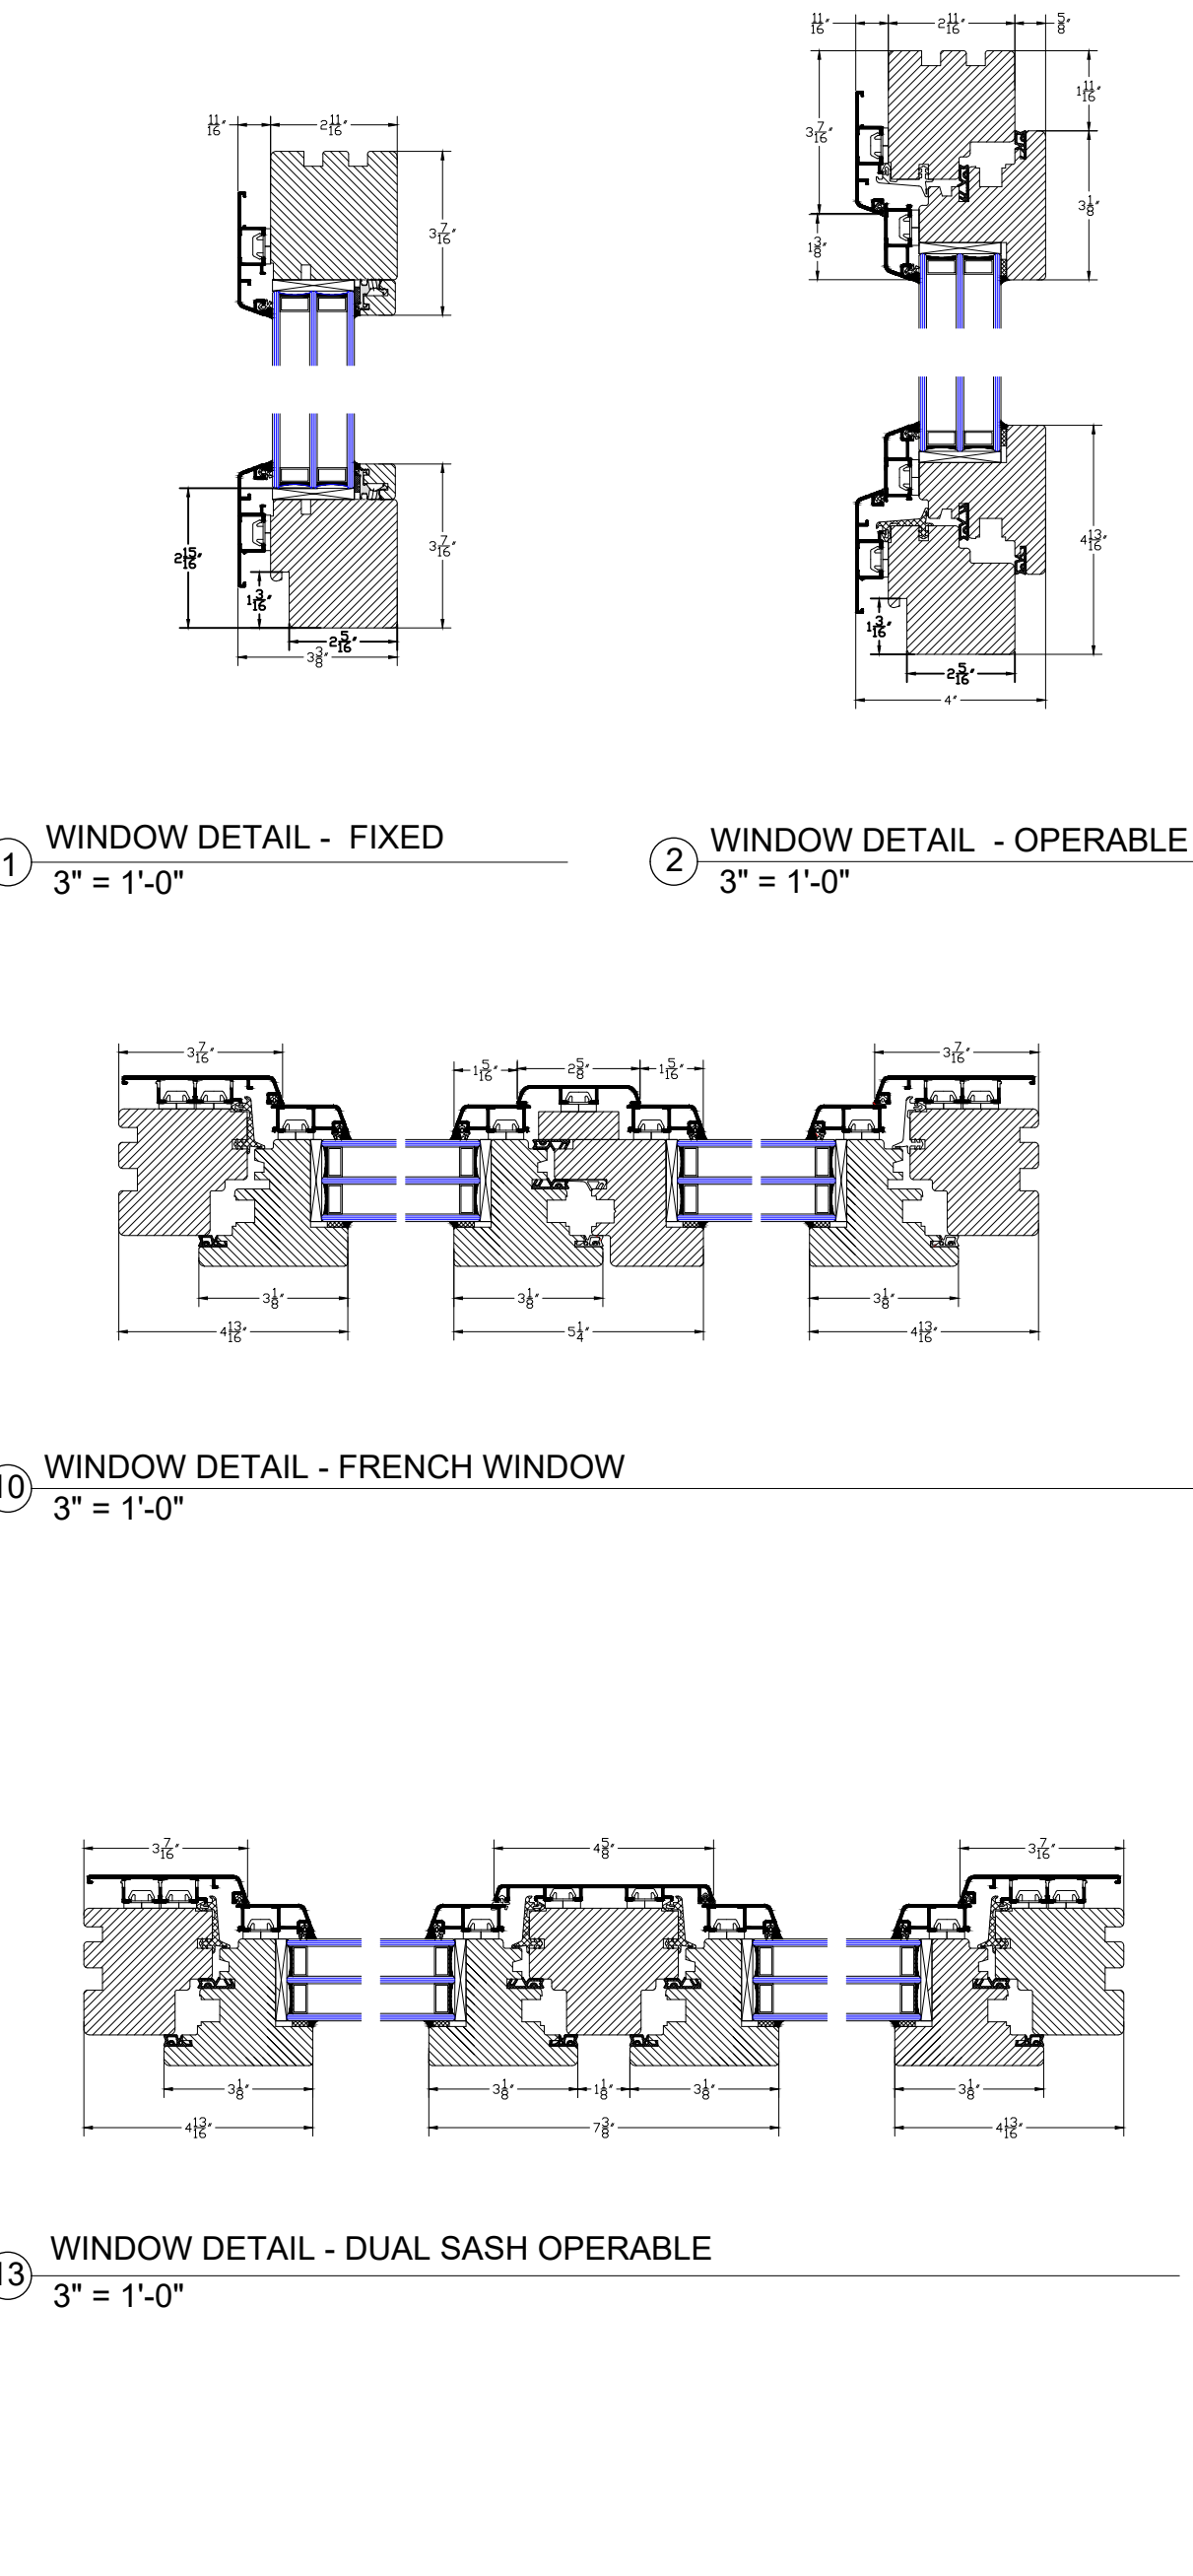

EGRESS DIMENSIONS

NOTE ON CLEAR/EGRESS AREA:
MINIMUM WIDTH = 20"
MINIMUM HEIGHT = 24"
MINIMUM CLEAR AREA = 5.7 SQ.FT.
ADD 9" TO CLEAR AREA TO GET FRAME SIZE.

OPTIONS

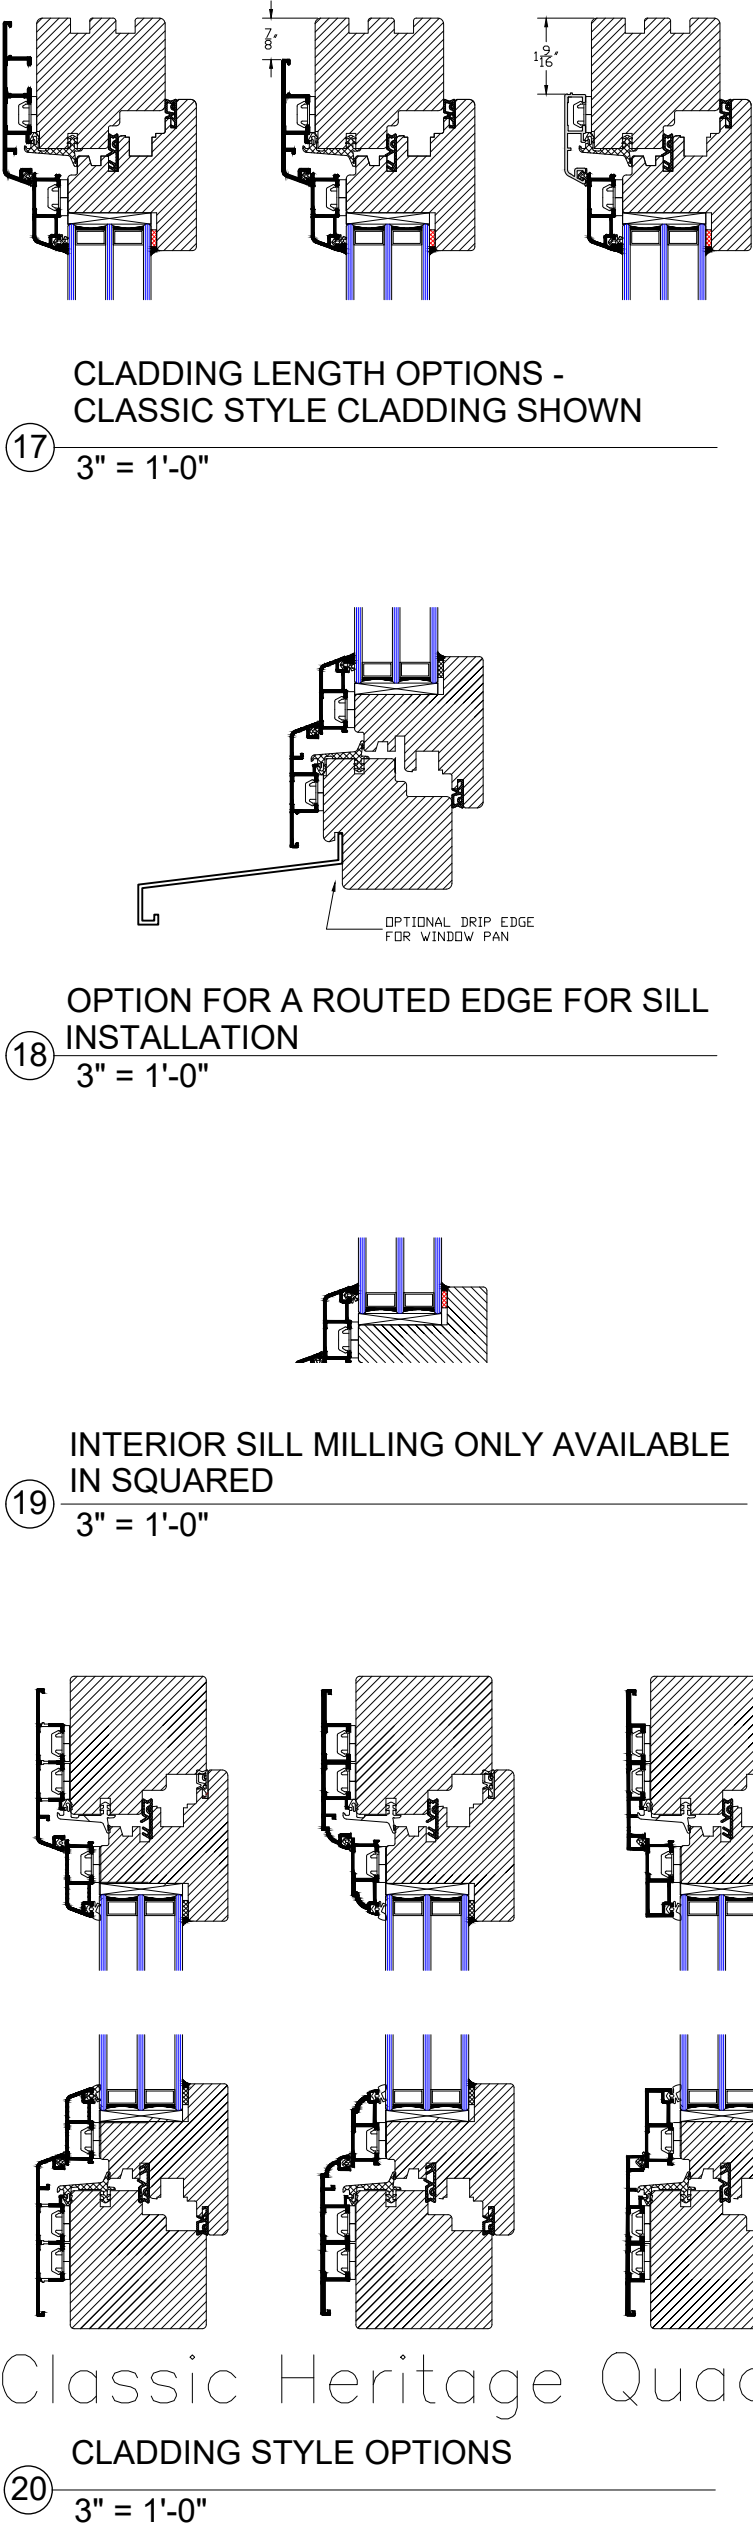

WWW.ZOLAWINDOWS.COM
(303) 578-0001

NOTE: DETAILS PROVIDED FOR EXPLANATION ONLY. ARCHITECT AND ENGINEER OF RECORD TO DEVELOP PROJECT SPECIFIC DETAILS. ZOLA RESERVES RIGHTS TO MAKE TECHNICAL CHANGES AND UPDATES WHICH MAY NOT BE REFLECTED IN DRAWINGS

No.	Description	Date

CLASSIC PLUS CLAD II
WINDOW DETAILS

FIXED AND TILT &
TURN

Project number
Date DEC 2025
Drawn by
Checked by

A101

Scale As indicated

Customized installation details by project architect or waterproofing consultant are required for a successful installation.